



2 0 2 4 6 8 10 m

1:200

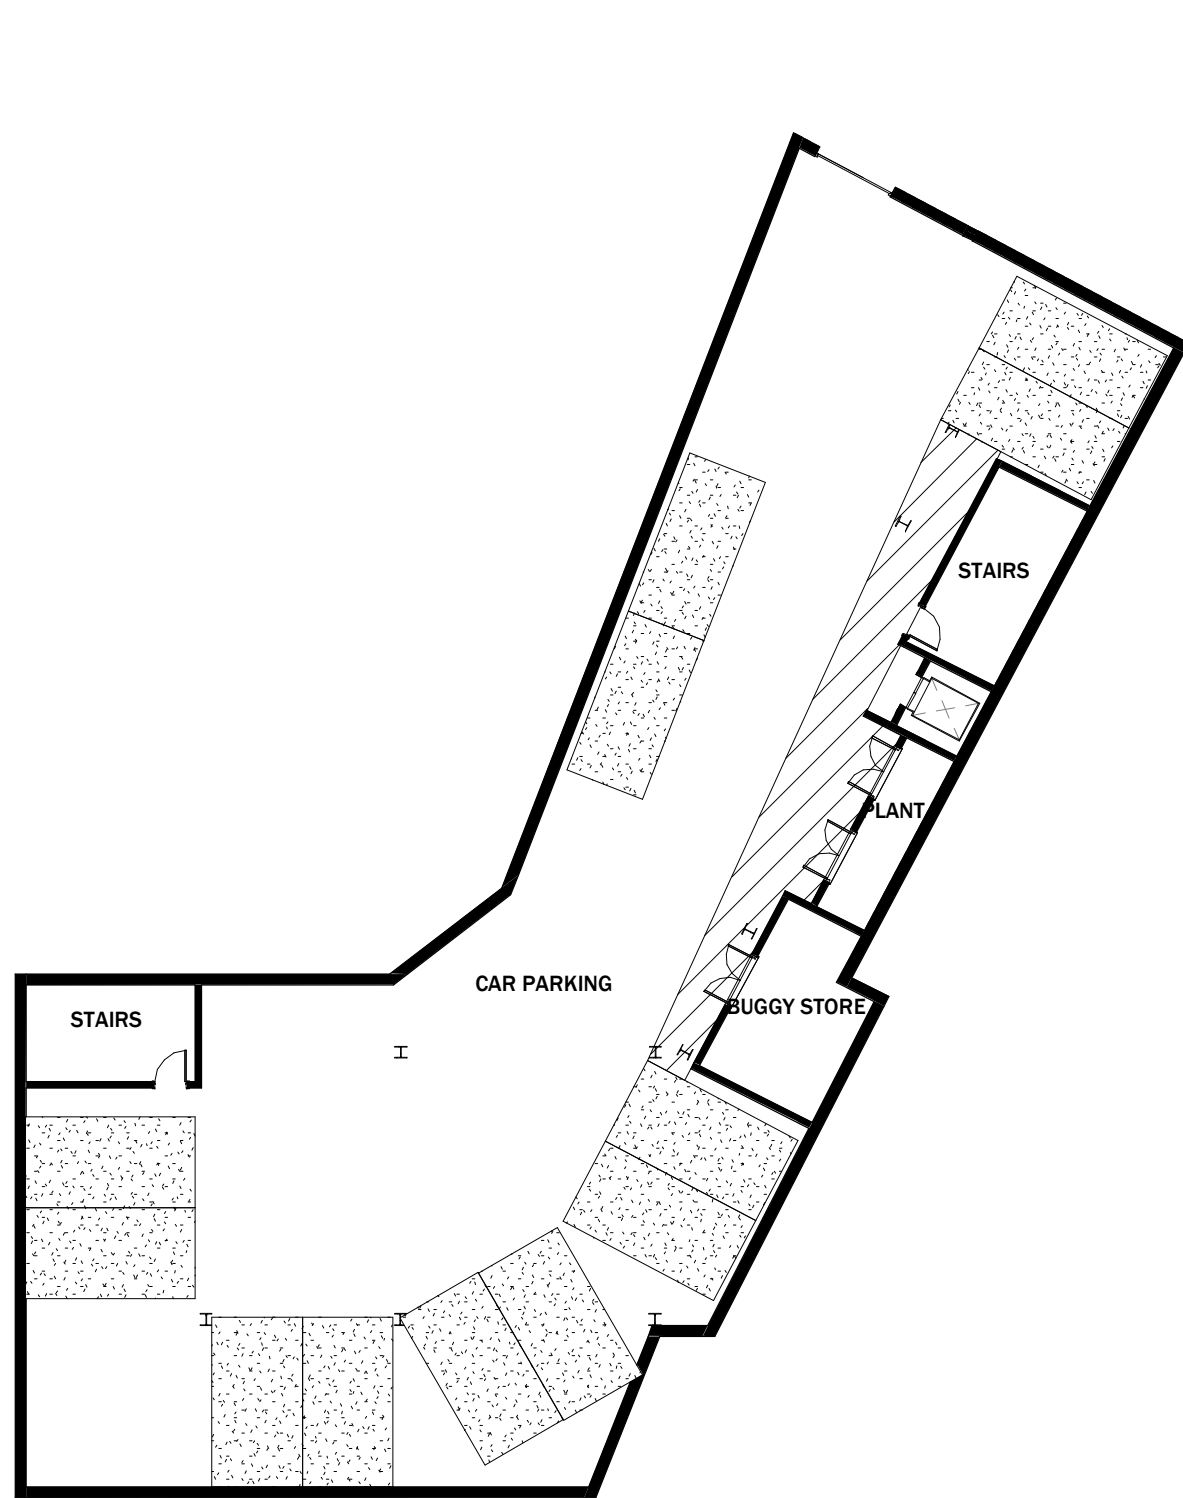

**01** BASEMENT LEVEL  
1 : 200

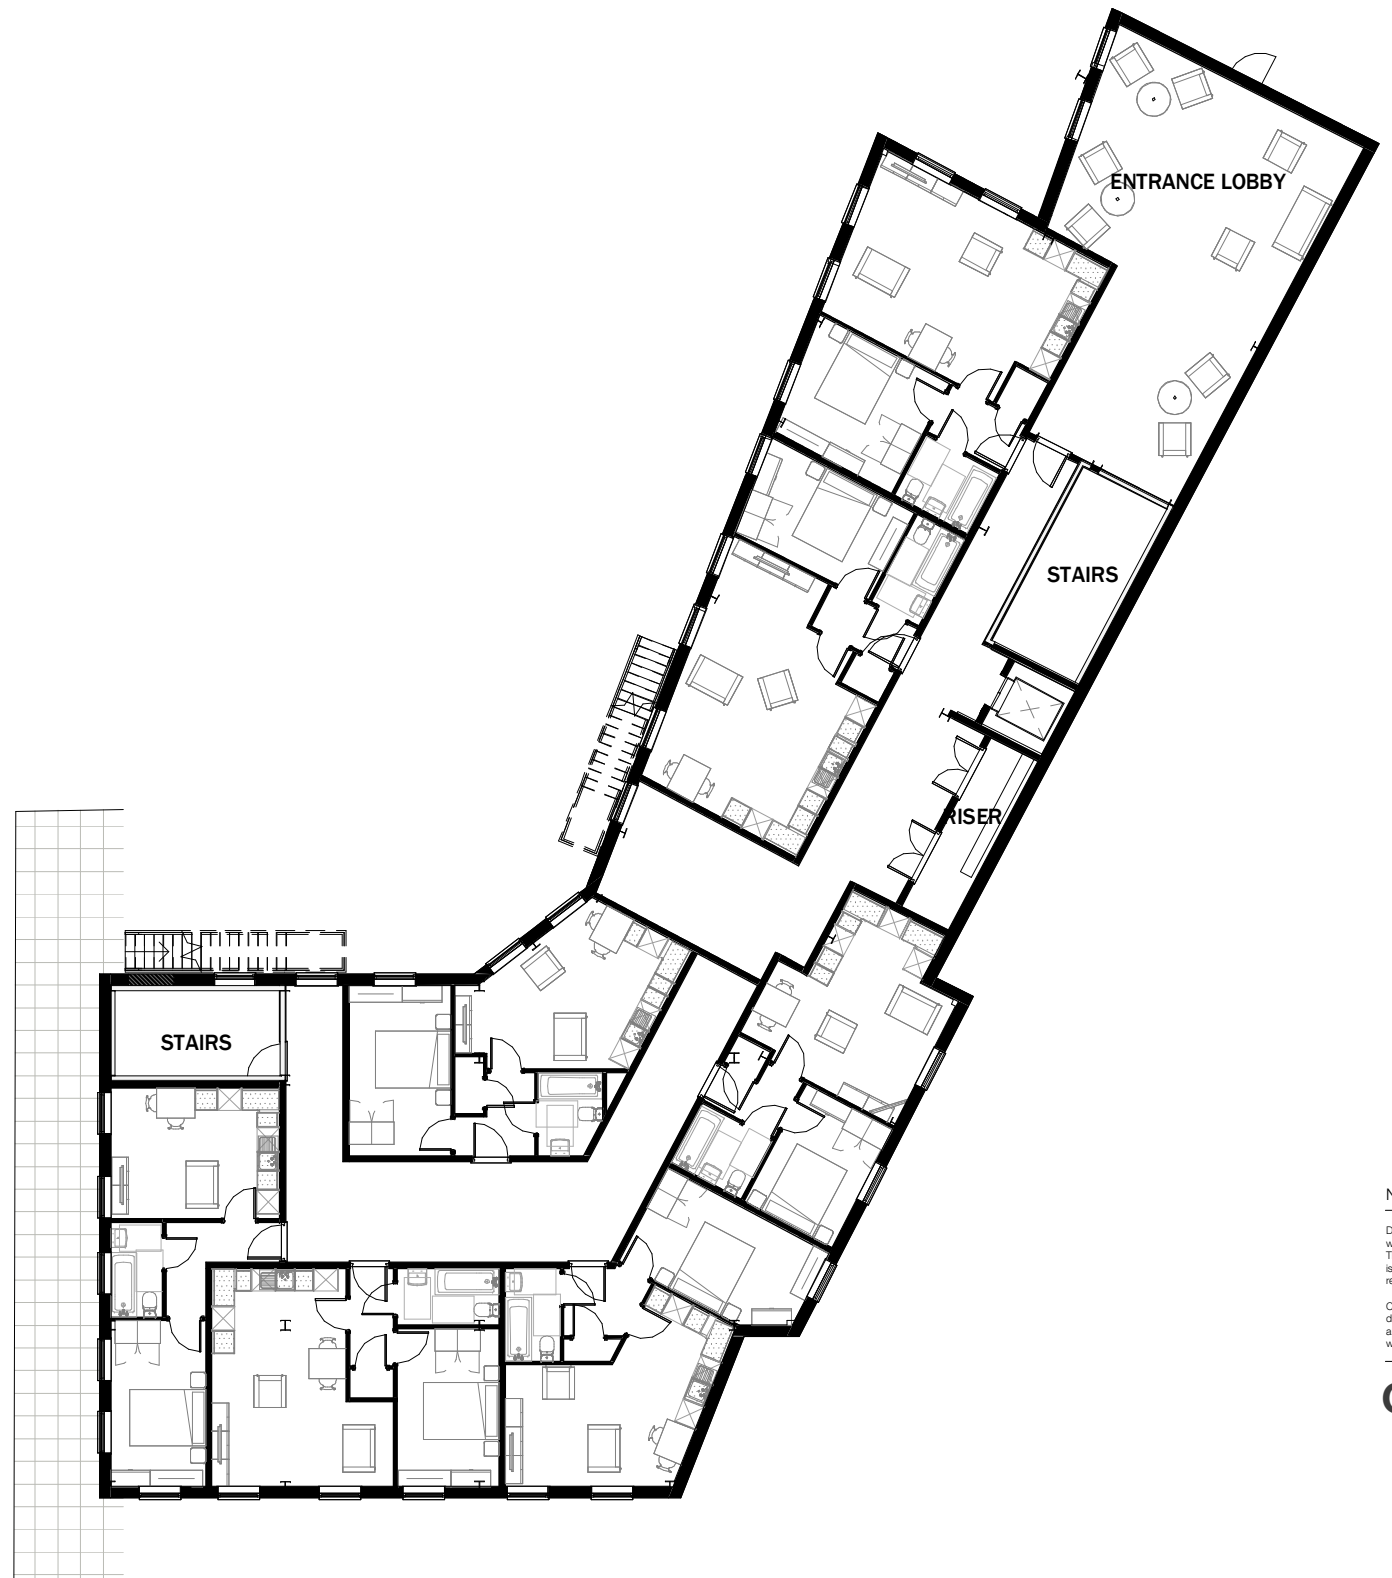

**02** DQR - GROUND FLOOR  
1 : 200

Notes

Do not scale from this drawing. Use figured dimensions only, which are displayed in millimeters unless stated otherwise. The contractor is requested to check all dimensions before work is put in hand. Any discrepancies within the drawing should be reported prior to commencement of works.

Copyright of this drawing belongs solely to CMKA Ltd. This drawing must only be used for the purpose for which it is supplied and its contents must not be reproduced for any purpose without written permission.

**CHAMBERLAIN  
MOSS  
KING**  
architecture

97a Glebe Street | Penarth  
Vale of Glamorgan | CF84 1EE  
T. 02920 306400  
chamberlankingmoss.co.uk

Project	18 ORCHARD ST, NEATH
Project number	N216
Client	CROMPTON LAND & DEVELOPMENTS
Title	FLOOR PLAN LAYOUTS - SHEET 1
Drawing number	ER003
Scale	1 : 200 at A3
Revision	
Status	INFORMATION
Drawn	PC
Date	14.12.20